
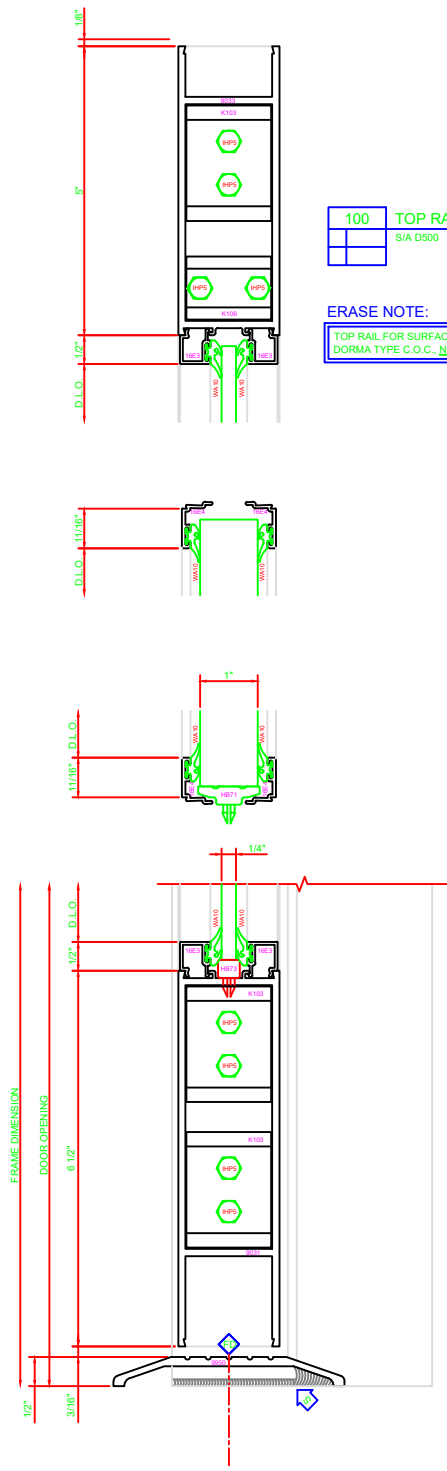
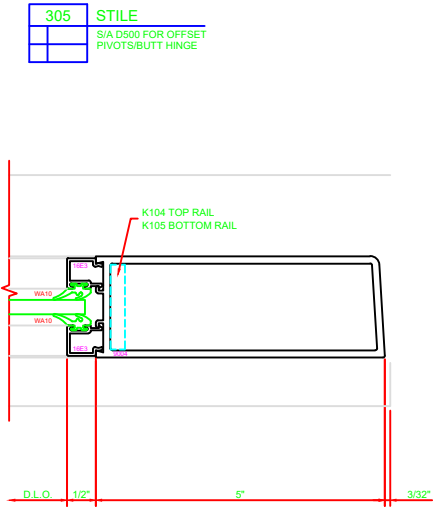
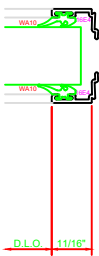


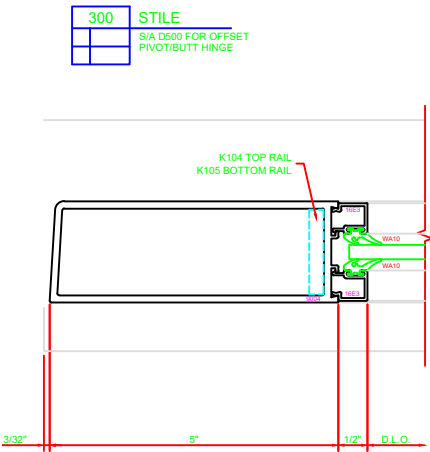

100	TOP RAIL
	S/A D500

ERASE NOTE:
TOP RAIL FOR SURFACE CLOSERS OR
DORMA TYPE C.O.C., NOT LCN C.O.C.

200	BOTTOM RAIL
	S/A D500