



300	STILE
	S/A D502 FOR OFFSET PIVOTS

ERASE NOTE
BUTT HINGES CAN NOT BE USED
WITH THERMASTILE DOORS

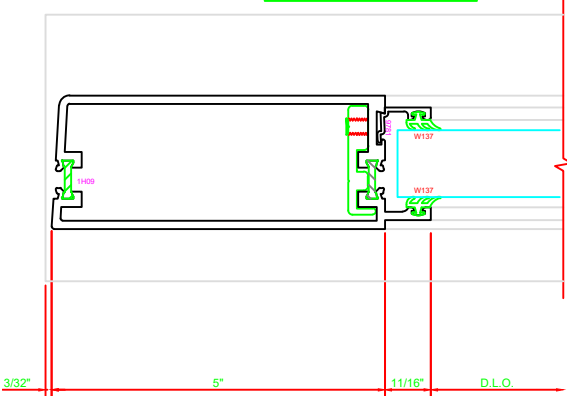


303	STILE
	S/A D502 CONTINUOUS HINGE

ERASE NOTE
STILE FOR CUSTOMER SUPPLIED
CONTINUOUS HINGE

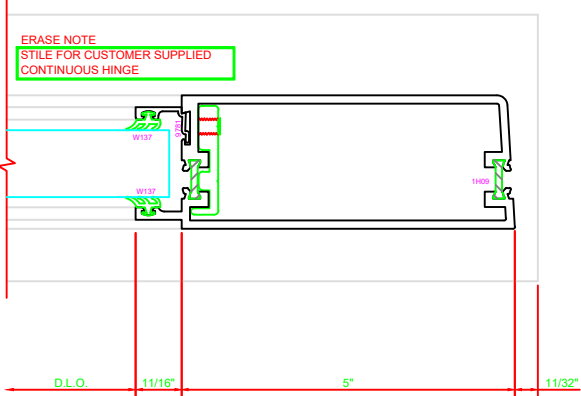

ERASE NOTE
THIS IS A BUY OUT OR CUSTOMER SUPPLIED
HINGE. CHECK PROFILE AND CLEARANCE
BEFORE USING THIS DETAIL. CHECK FASTENER
LOCATIONS OF HINGE FOR INTERFERENCE AT
DOOR OR JAMB.

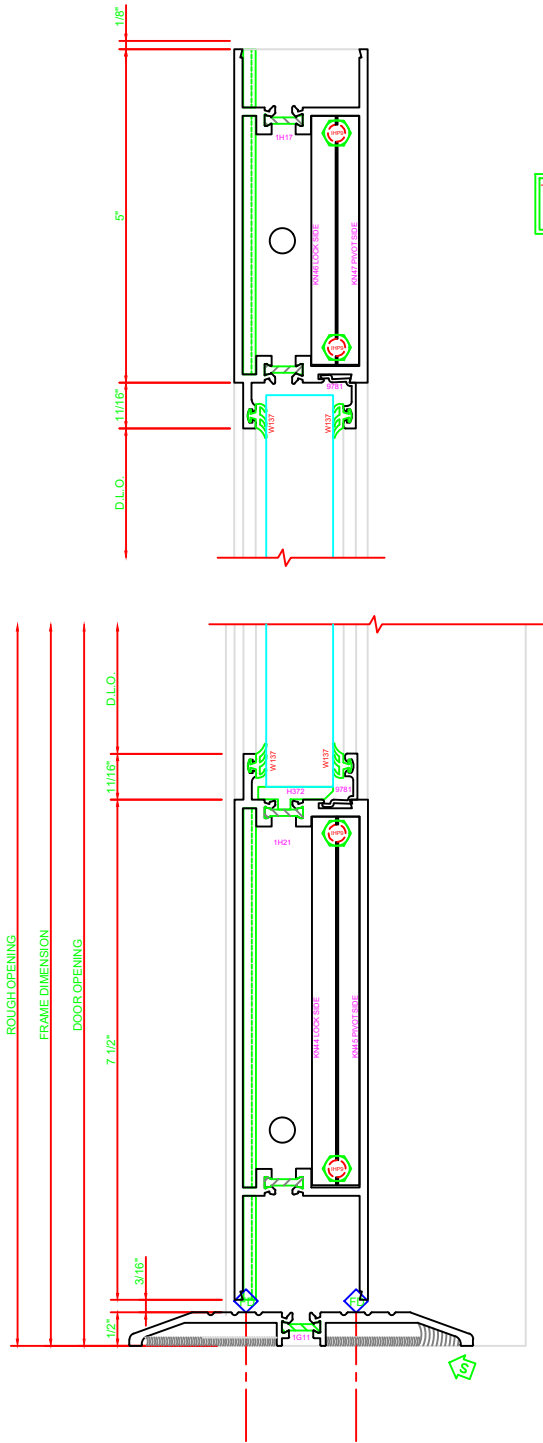

100	TOP RAIL
	S/A D502

ERASE NOTE
TOP RAIL FOR SURFACE CLOSERS,
OR DORMA TYPE C.O.C., NOT LCN
C.O.C.

200	BOTTOM RAIL
	S/A D502